


常総市水海道諏訪町

座標求積表

地番	建築敷地求積図			
測点	X <sub>n</sub>	Y <sub>n</sub>	(X <sub>n+1</sub> - X <sub>n-1</sub> )Y <sub>n</sub>	距離
B1	2639.107	14412.000	474270.096000	13.722
C2	2641.347	14425.038	200774.637884	11.720
C3	2653.025	14424.550	188225.952950	15.367
P4	2654.396	14439.896	33384.947072	0.987
P52	2655.337	14440.156	13367.875888	0.352
P53	2655.668	14440.274	2021.638360	0.885
P56	2655.477	14441.138	47930.137022	20.183
B8	2658.987	14461.013	292098.001587	16.833
N9	2675.676	14458.818	245351.682642	1.841
AZ1	2675.956	14460.638	24901.218636	9.508
N10	2677.398	14470.036	-390575.211712	28.724
P11	2648.964	14474.106	-366629.104980	19.294
B12	2655.068	14483.149	70484.674738	11.267
B13	2653.828	14504.278	-282166.224212	21.619
P14	2632.614	14508.445	-227971.186285	30.326
P15	2638.115	14538.268	-323796.304896	34.898
N16	2610.342	14559.400	-606486.366400	17.457
B17	2596.459	14569.984	-306931.282944	8.925
N18	2589.276	14575.282	-213294.676788	40.738
N19	2581.825	14535.231	-325080.441315	15.028
N20	2566.911	14537.077	-336693.240397	8.364
B21	2559.684	14538.472	-268519.266704	10.205
B22	2548.579	14540.030	-147348.664020	0.470
B23	2548.530	14539.863	-26796.414609	1.811
B24	2546.736	14539.812	-105937.070232	26.723
B29	2541.244	14513.659	-80855.594289	0.301
C30	2541.165	14513.369	24440.613396	1.796
C31	2542.928	14513.026	-7212.973922	13.120
P32	2540.668	14500.102	-46110.324360	0.931
C33	2539.748	14500.245	-39962.159315	9.903
C34	2537.981	14490.507	-164916.391881	9.769
C35	2528.367	14492.232	-267454.141560	9.001
C36	2519.526	14493.919	-145997.246087	6.790
AZ13	2518.294	14487.242	-20568.460922	4.463
C37	2517.485	14482.853	180702.558881	13.464
P38	2530.771	14480.674	228099.678848	2.499
N39	2533.237	14480.270	169462.599810	9.361
C40	2542.474	14478.751	81891.815656	18.354
P41	2538.893	14460.750	-52347.915000	0.233
C42	2538.854	14460.520	-2831.814840	0.669
P43	2538.711	14459.866	130442.451186	9.289
P44	2547.875	14458.349	198108.297998	4.618
C45	2552.413	14457.492	191966.678776	8.890
P46	2561.153	14455.868	68665.373000	23.957
P47	2557.163	14432.246	385889.393548	31.623
B48	2587.891	14424.776	739644.814176	21.147
B49	2608.439	14419.780	738523.452480	31.639
倍面積			-26624.199938	
面積			13312.0999690	
地積			13312.09	m <sup>2</sup>

基準点座標一覧表

測点名	X座標	Y座標
IA016	2675.833	14395.589
10A39	2537.468	14618.814
T-1	2667.562	14395.926
T-1A	2651.217	14407.194
T-1B	2638.739	14410.221
T-1C	2655.477	14441.138
T-2	2596.769	14413.406
T-3	2555.999	14423.316
T-3A	2563.068	14455.830
T-4	2504.071	14435.953
T-5	2512.146	14488.903
T-5A	2527.406	14461.945
T-6	2524.019	14543.672
T-6A	2544.289	14512.516
T-7	2600.667	14577.428
T-8	2640.214	14546.607
T-9	2683.540	14495.901
T-10	2677.984	14466.840
T-10A	2647.827	14464.131
T-10B	2637.156	14451.654
T-11	2598.841	14475.570
T-12	2597.849	14534.888
T-12A	2571.292	14533.912

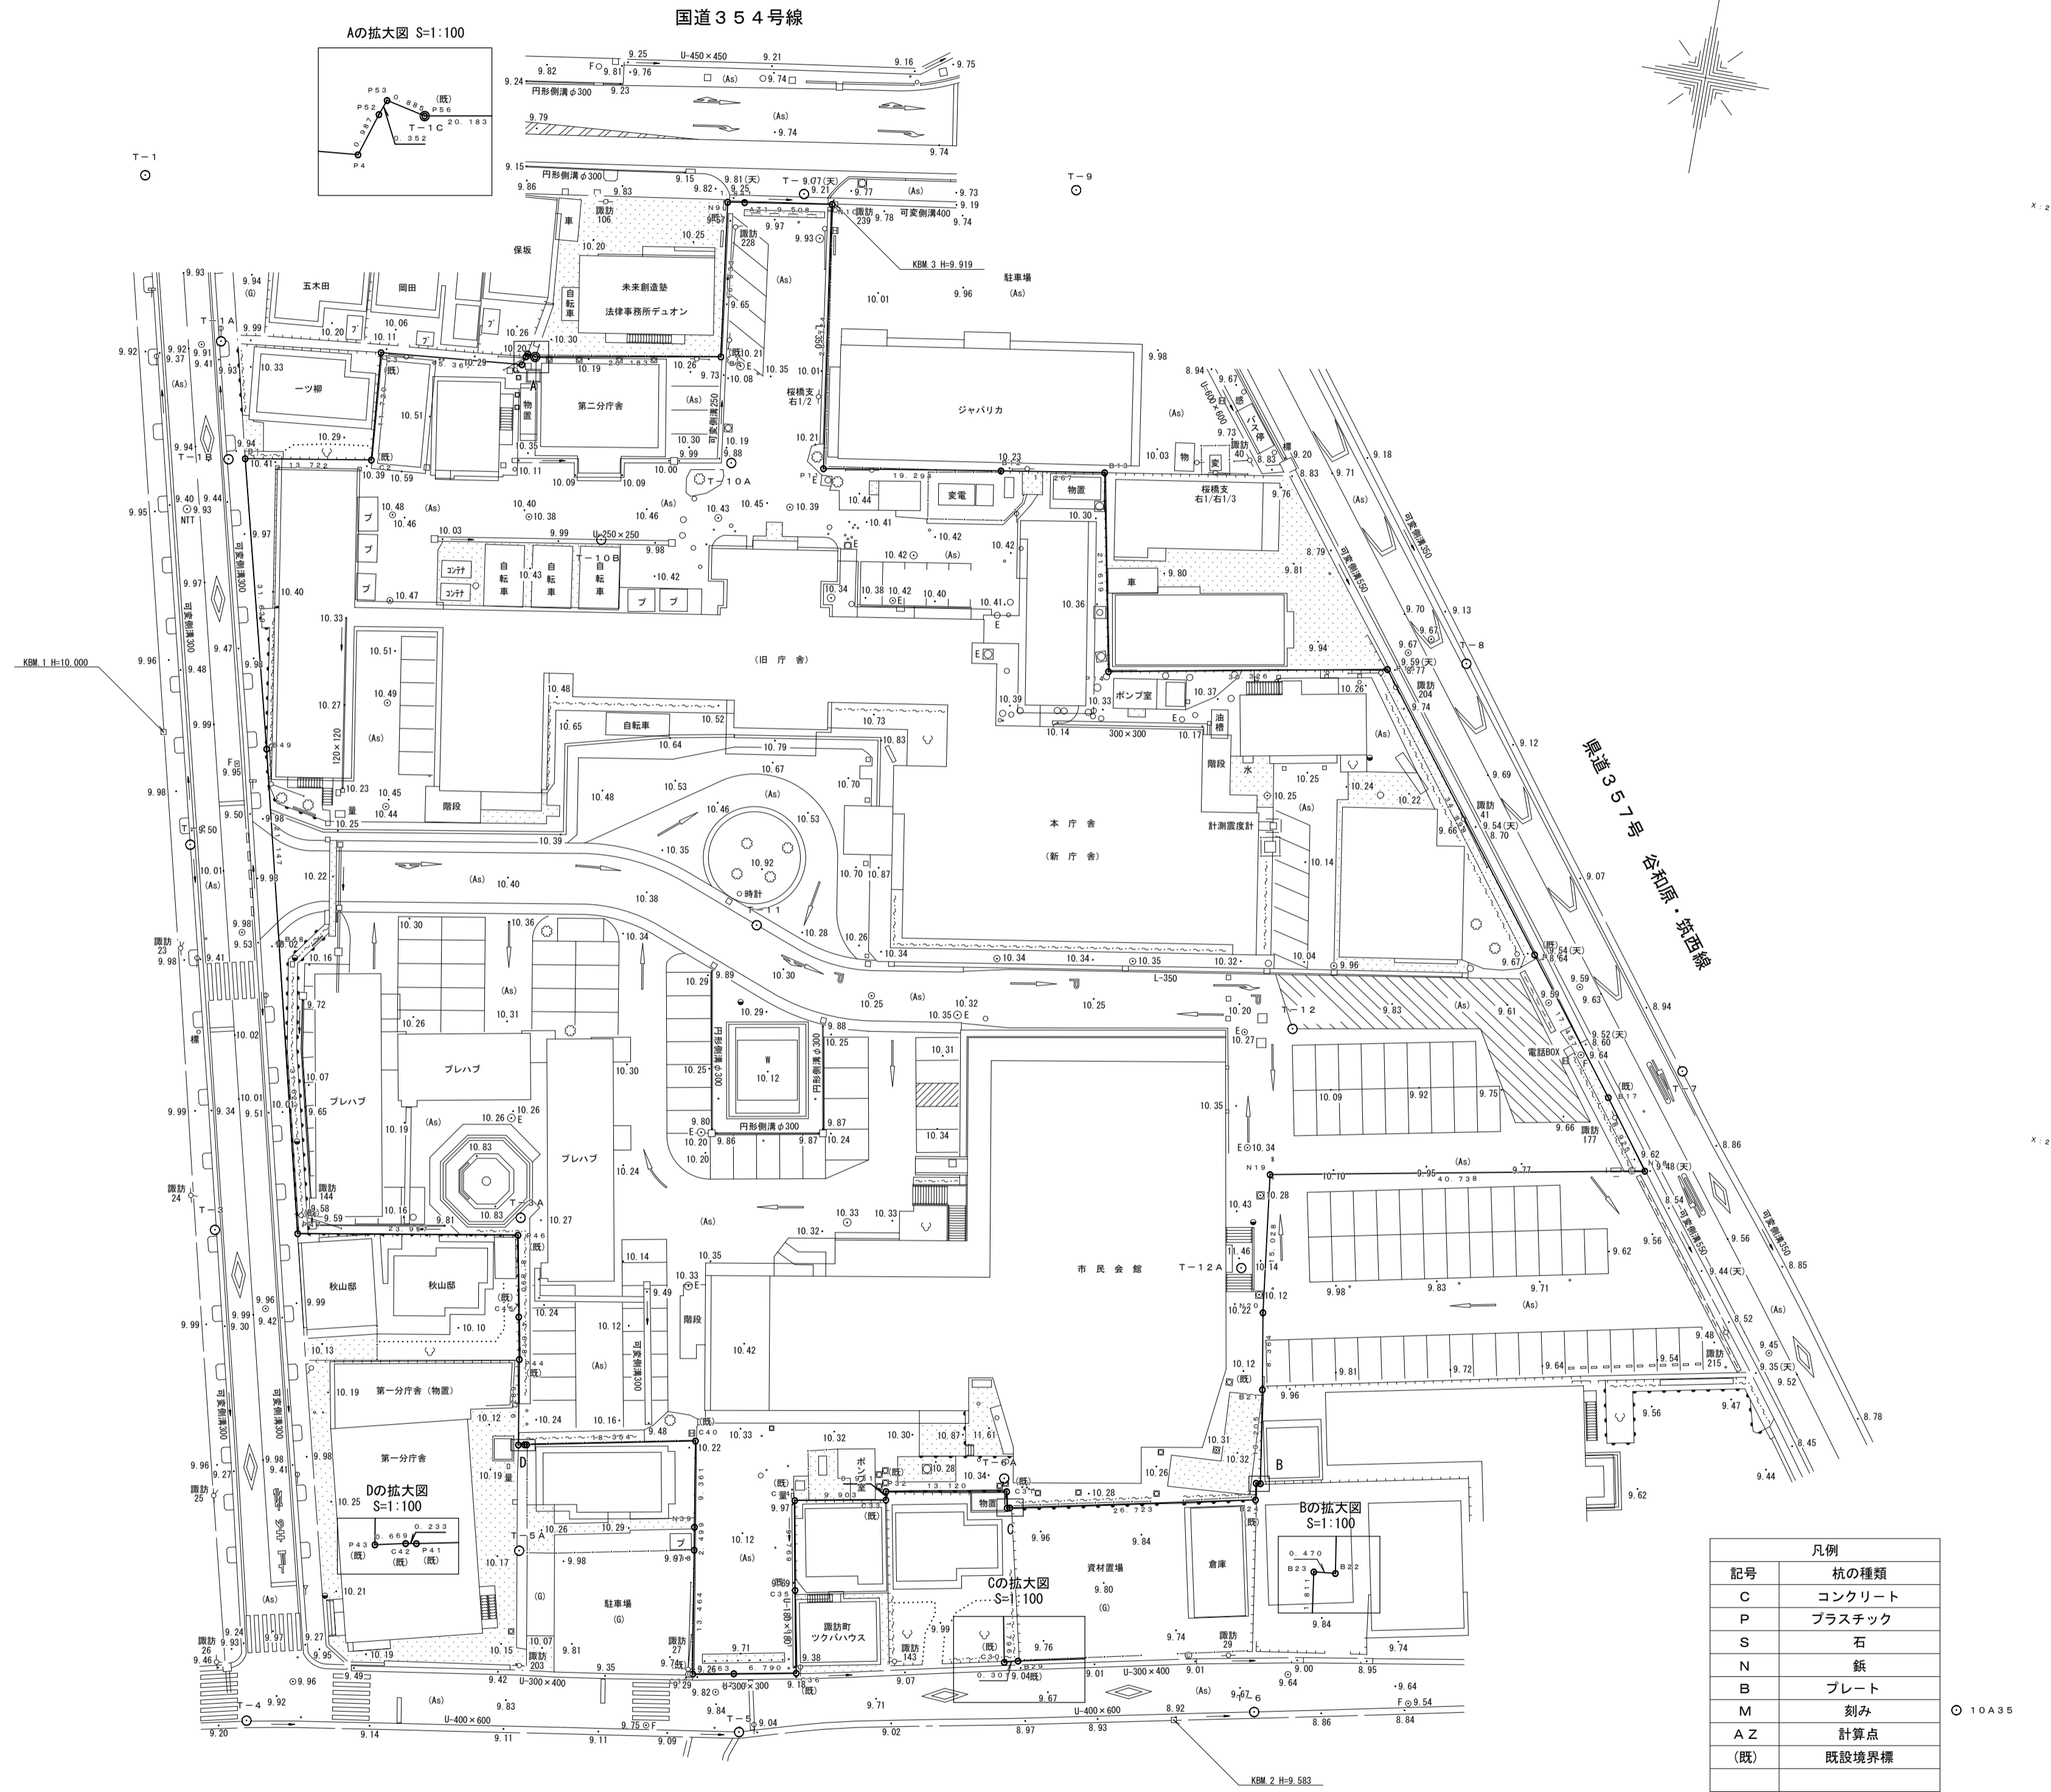

凡例

記号	杭の種類
C	コンクリート
S	プラスチック
P	石
N	鉄
B	プレート
M	刻み
AZ	計算点
(既)	既設境界線

工事名	建築敷地求積図		
図面名	建築敷地求積図		
作成年月日	平成24年6月		
縮尺	1:500	図面番号	1/1
会社名			
事業者名	常総市役所		